


LANDPOWER  
REAL ESTATE LTD. BROKERAGE




FLOOR 6-12

SUITE B-2  
SUITE AREA: 376 SF


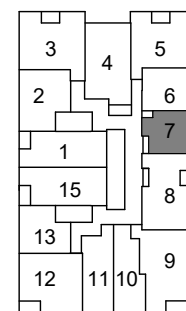


Disclaimer : Materials, specifications & floor plans are subject to change without notice. All renderings are artist's conceptions. All floor plans have approximate dimensions. Actual usable floor space may vary from the stated floor area. E.&O.E.

NOT TO SCALE

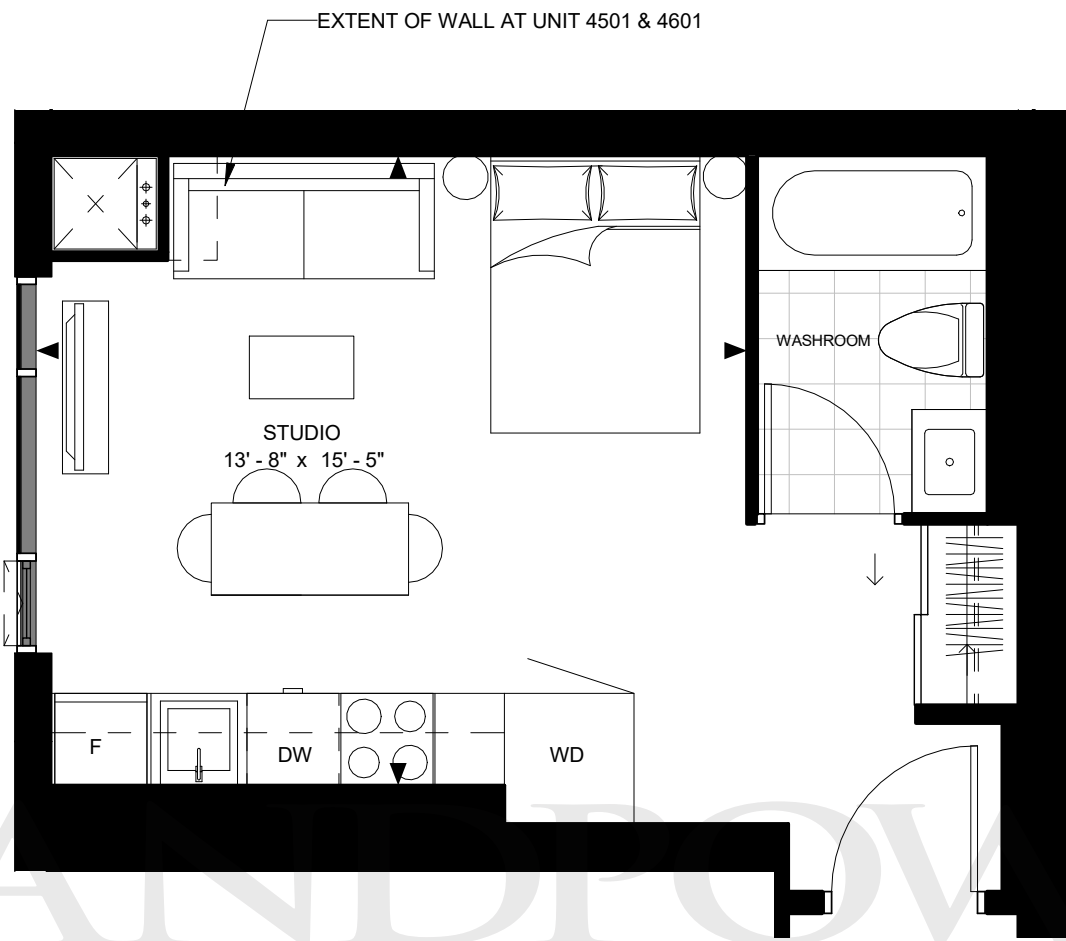


LANDPROVER  
REAL ESTATE LTD. BROKERAGE

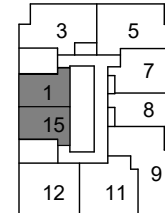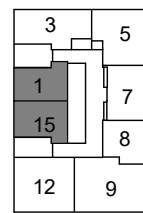


SUITE B-3  
SUITE AREA: 380 SF



Disclaimer : Materials, specifications & floor plans are subject to change without notice. All renderings are artist's conceptions. All floor plans have approximate dimensions. Actual usable floor space may vary from the stated floor area. E.&O.E.

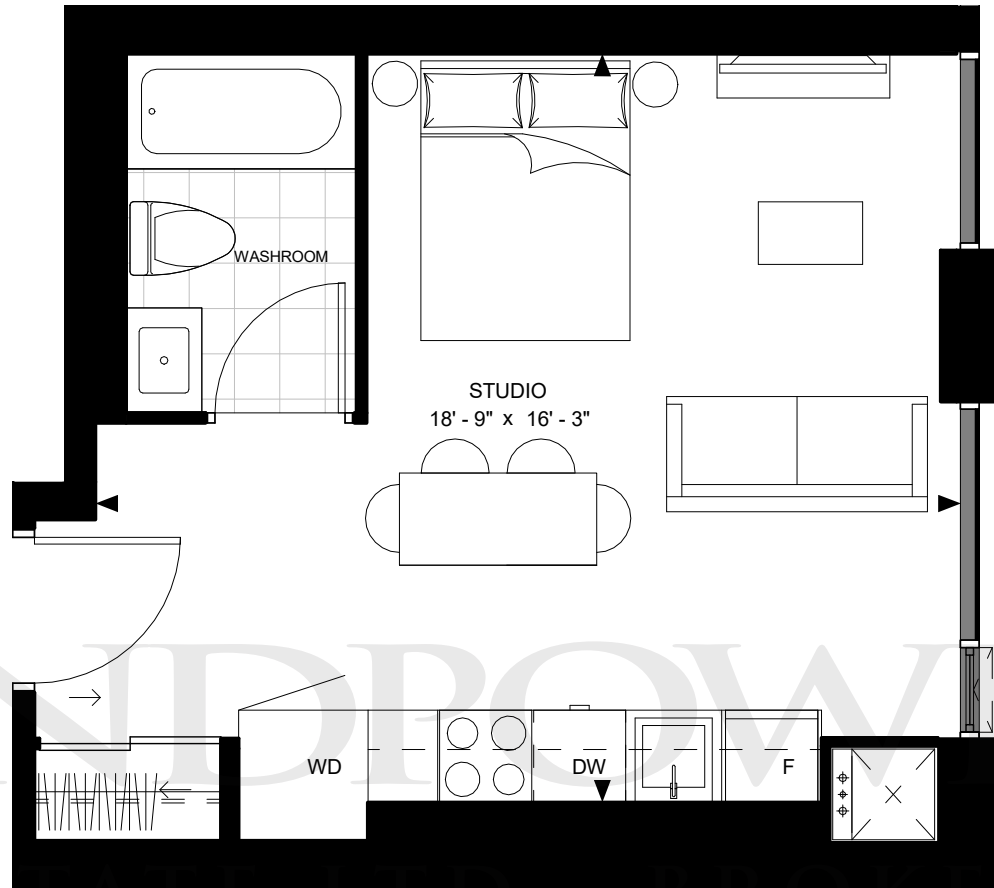

LANDPOWER  
REAL ESTATE LTD. BROKERAGE

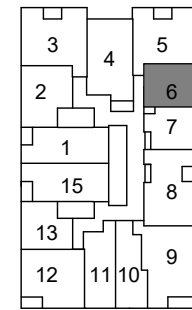


FLOOR 6-12

SUITE B-4  
SUITE AREA: 380 SF




Disclaimer : Materials, specifications & floor plans are subject to change without notice. All renderings are artist's conceptions. All floor plans have approximate dimensions. Actual usable floor space may vary from the stated floor area. E.&O.E.

NOT TO SCALE

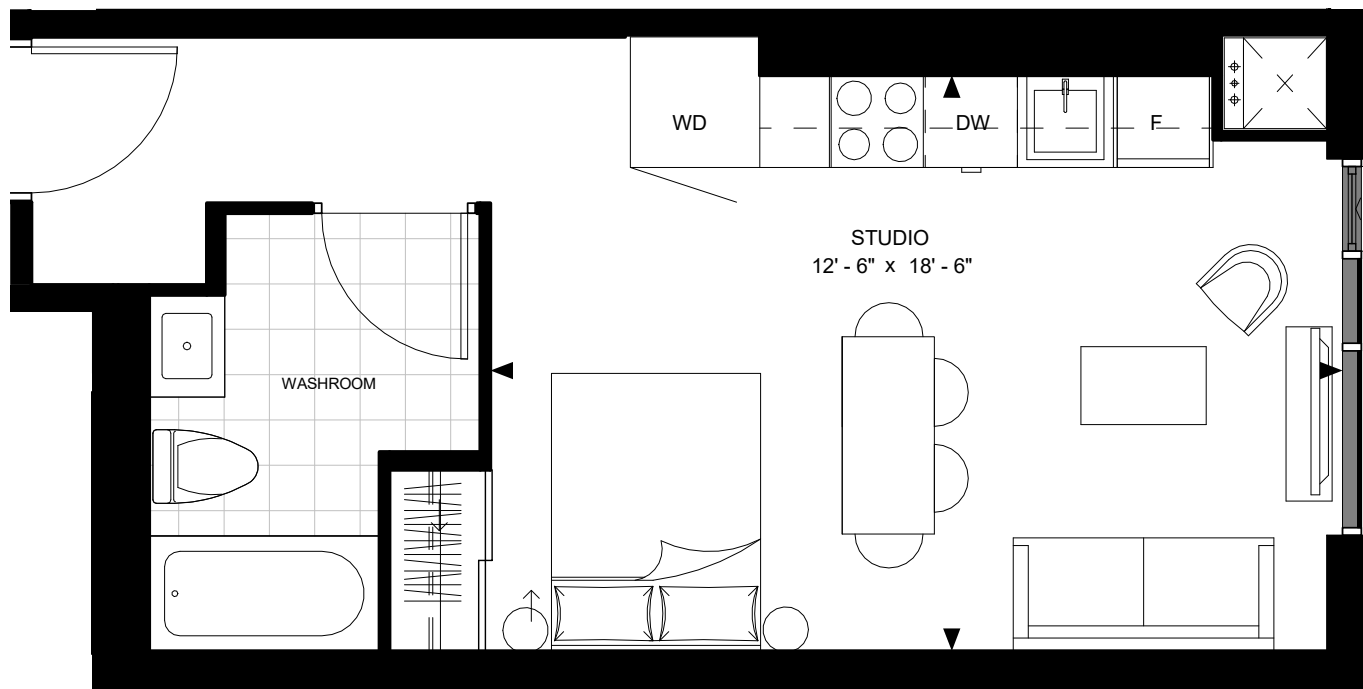

LANDPOWER  
REAL ESTATE LTD. BROKERAGE

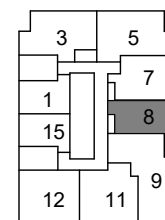


FLOOR 17-34

SUITE B-5  
SUITE AREA: 412 SF




Disclaimer : Materials, specifications & floor plans are subject to change without notice. All renderings are artist's conceptions. All floor plans have approximate dimensions. Actual usable floor space may vary from the stated floor area. E.&O.E.

NOT TO SCALE

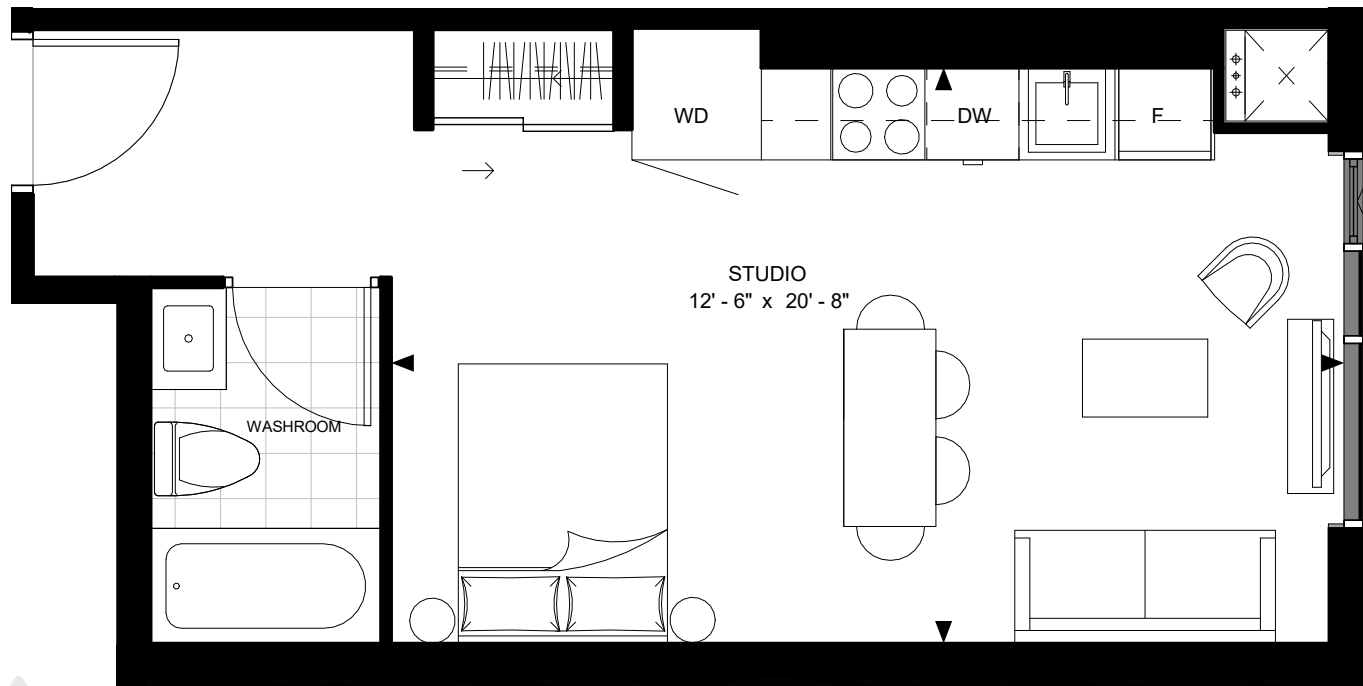

LANDPOWER  
REAL ESTATE LTD. BROKERAGE

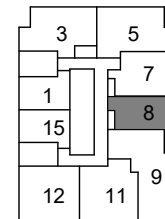


FLOOR 35-46

SUITE B-6  
SUITE AREA: 412 SF




Disclaimer : Materials, specifications & floor plans are subject to change without notice. All renderings are artist's conceptions. All floor plans have approximate dimensions. Actual usable floor space may vary from the stated floor area. E.&O.E.

NOT TO SCALE

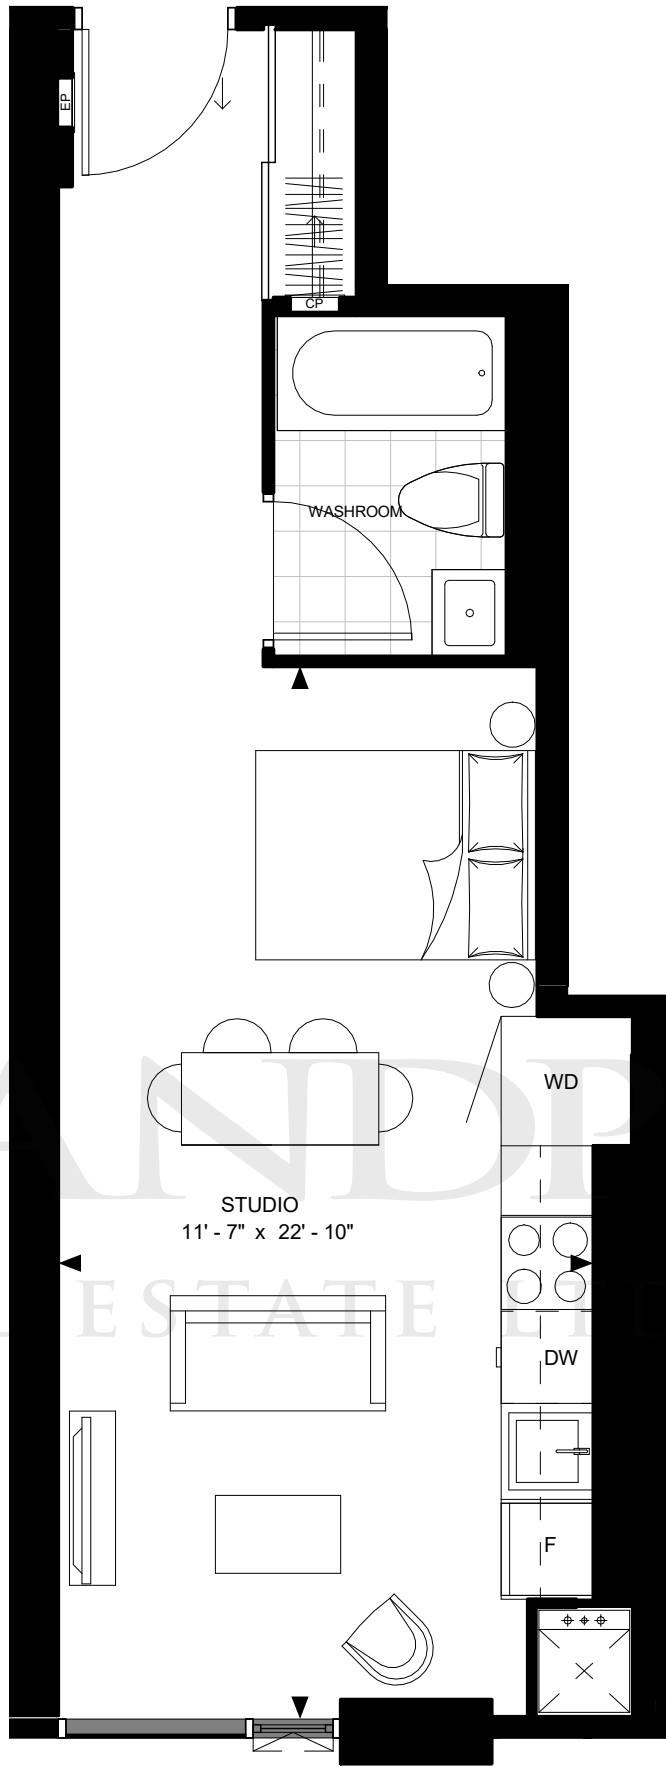

LANDPOWER  
REAL ESTATE BROKERAGE

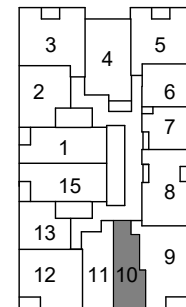


FLOOR 6-12

SUITE B-8  
SUITE AREA: 442 SF




Disclaimer : Materials, specifications & floor plans are subject to change without notice. All renderings are artist's conceptions. All floor plans have approximate dimensions. Actual usable floor space may vary from the stated floor area. E.&O.E.

NOT TO SCALE

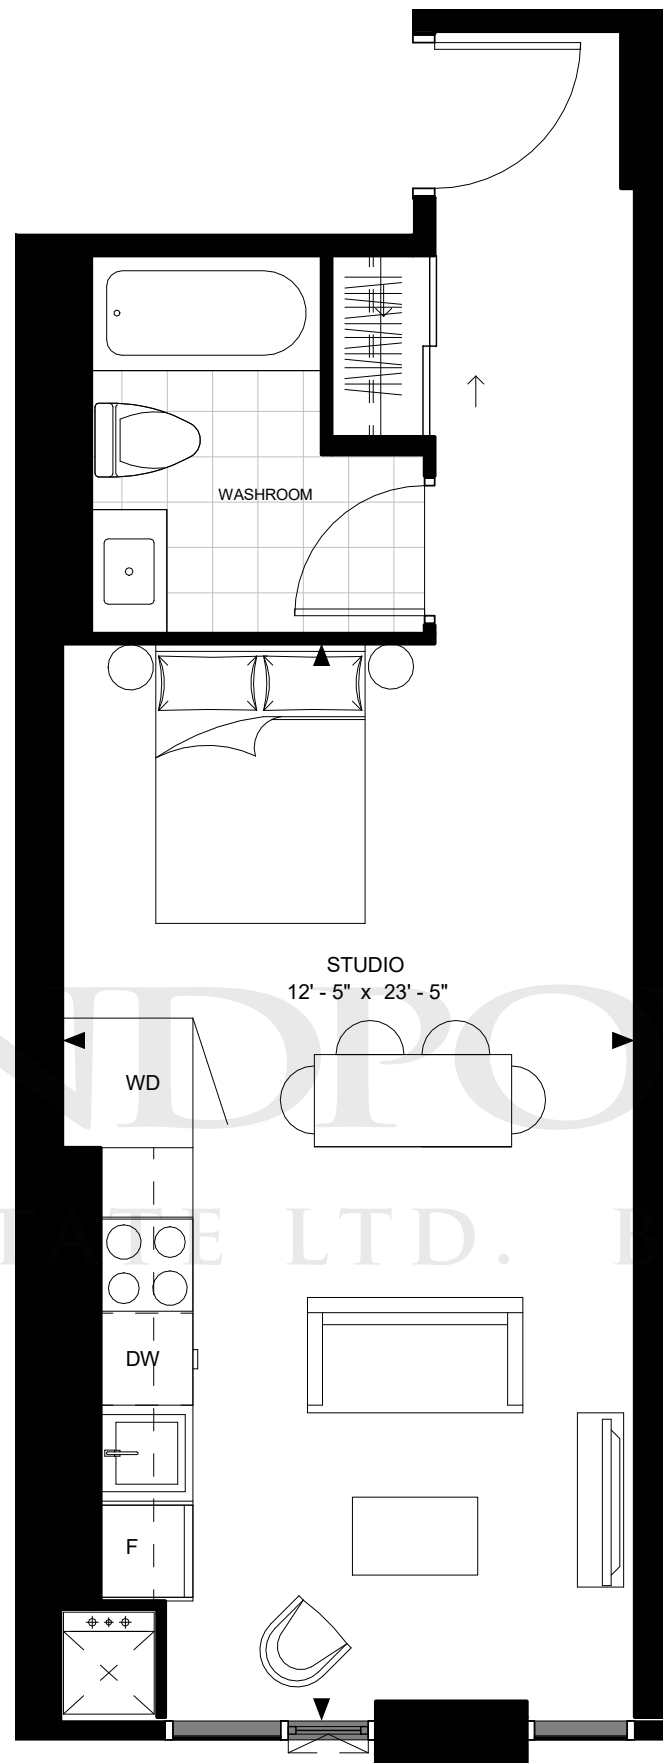

LANDFLOWER  
REAL ESTATE LTD. BROKERAGE

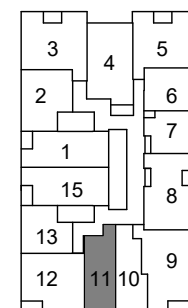


FLOOR 6-12

SUITE B-9  
SUITE AREA: 479 SF




Disclaimer : Materials, specifications & floor plans are subject to change without notice. All renderings are artist's conceptions. All floor plans have approximate dimensions. Actual usable floor space may vary from the stated floor area. E.&O.E.

NOT TO SCALE

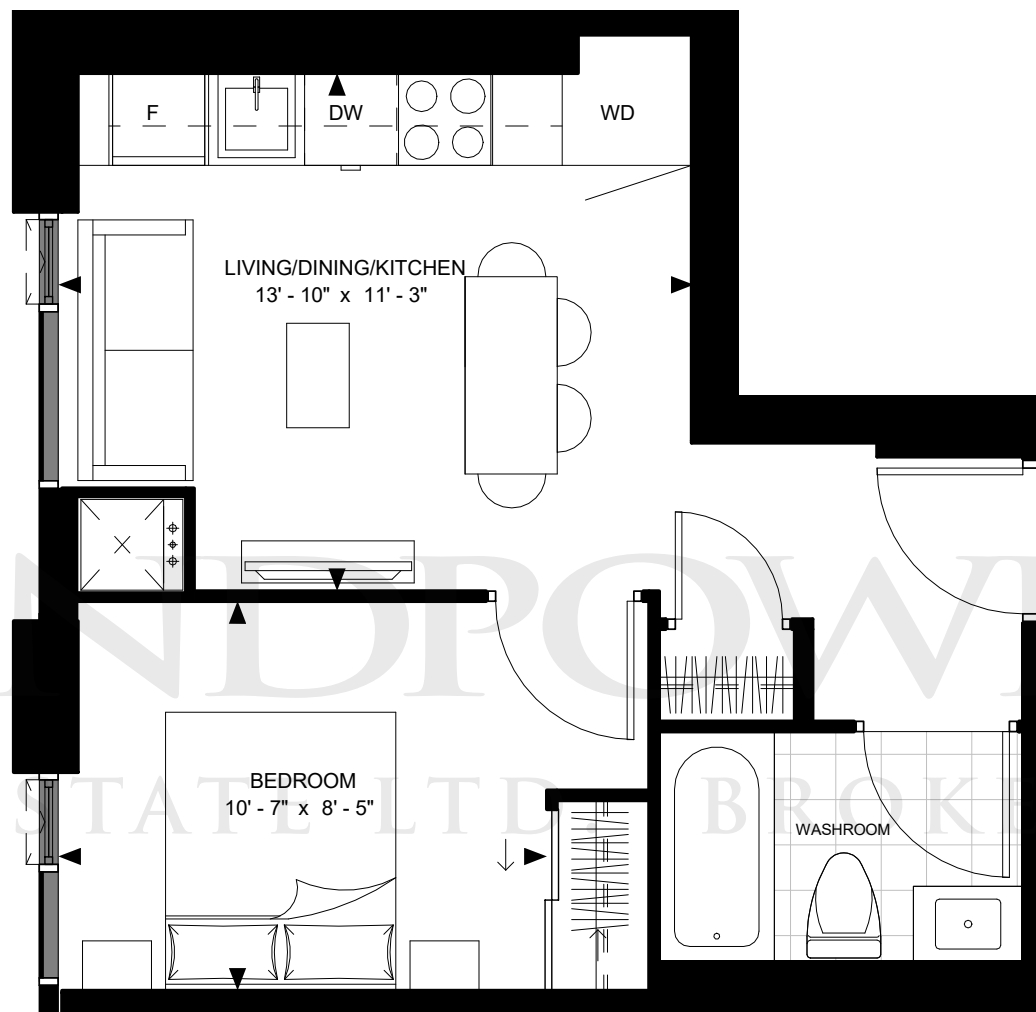

LANDPOWER REAL ESTATE LTD. BROKERAGE

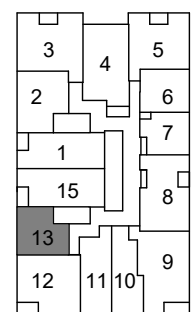

FLOOR 6-12


SUITE 1-B  
SUITE AREA: 433 SF




Disclaimer : Materials, specifications & floor plans are subject to change without notice. All renderings are artist's conceptions. All floor plans have approximate dimensions. Actual usable floor space may vary from the stated floor area. E.&O.E.

NOT TO SCALE



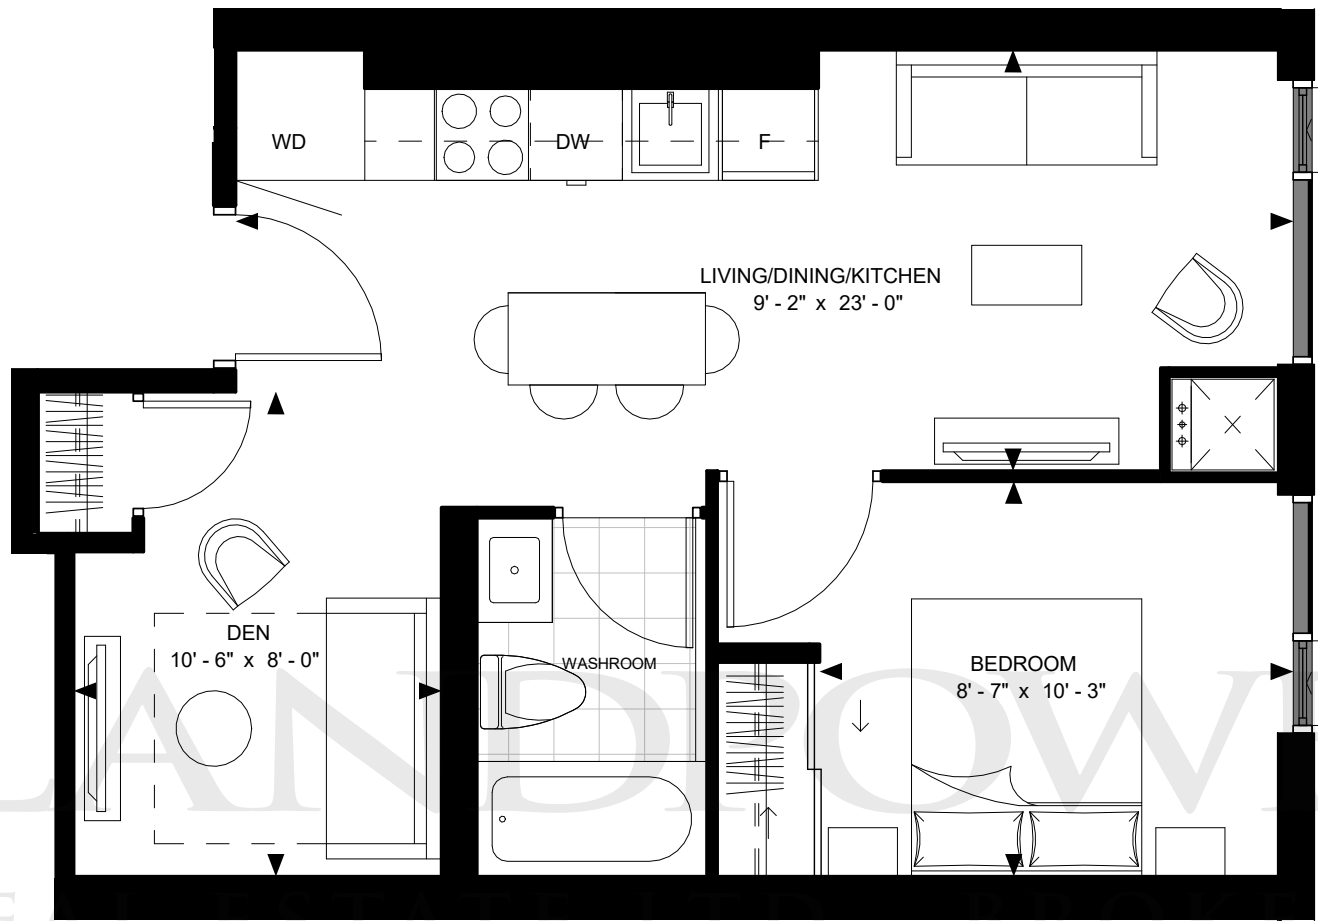

LANDCOVER  
REAL ESTATE LTD. BROKERAGE

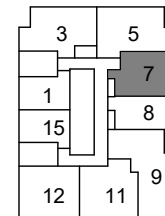



FLOOR 17-46

SUITE 1D1-A  
SUITE AREA: 499 SF



Disclaimer : Materials, specifications & floor plans are subject to change without notice. All renderings are artist's conceptions. All floor plans have approximate dimensions. Actual usable floor space may vary from the stated floor area. E.&O.E.

NOT TO SCALE

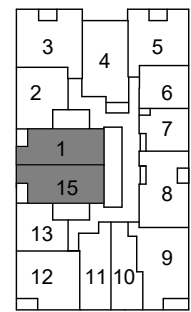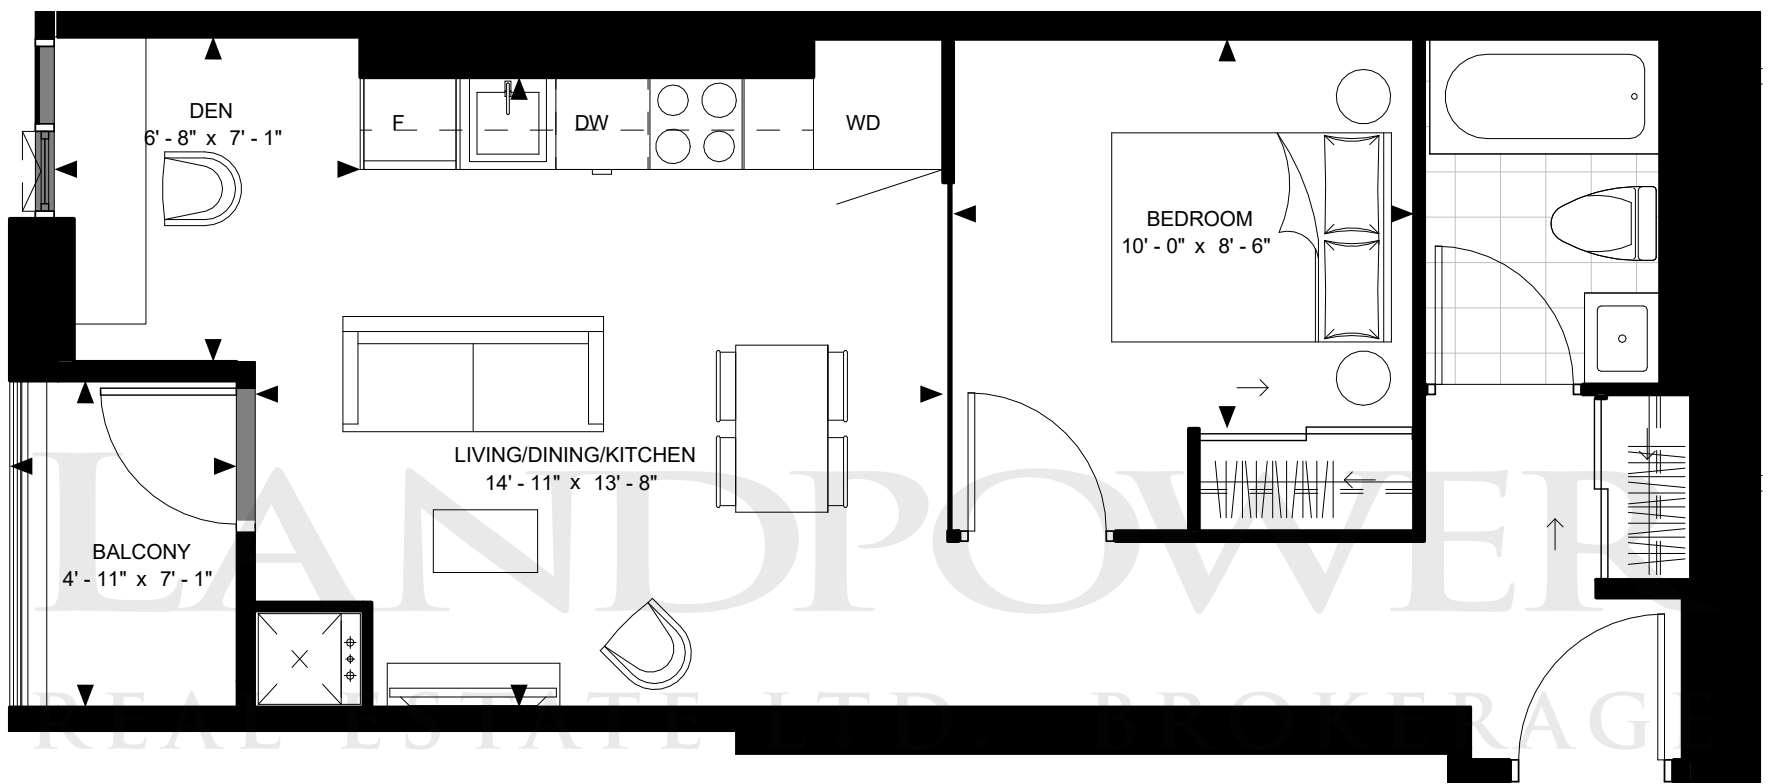



FLOOR 6-12

SUITE 1D1-B  
SUITE AREA: 569 SF



Disclaimer : Materials, specifications & floor plans are subject to change without notice. All renderings are artist's conceptions. All floor plans have approximate dimensions. Actual usable floor space may vary from the stated floor area. E.&O.E.

NOT TO SCALE

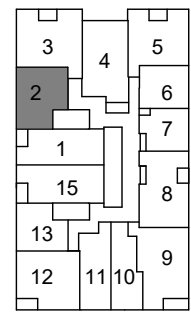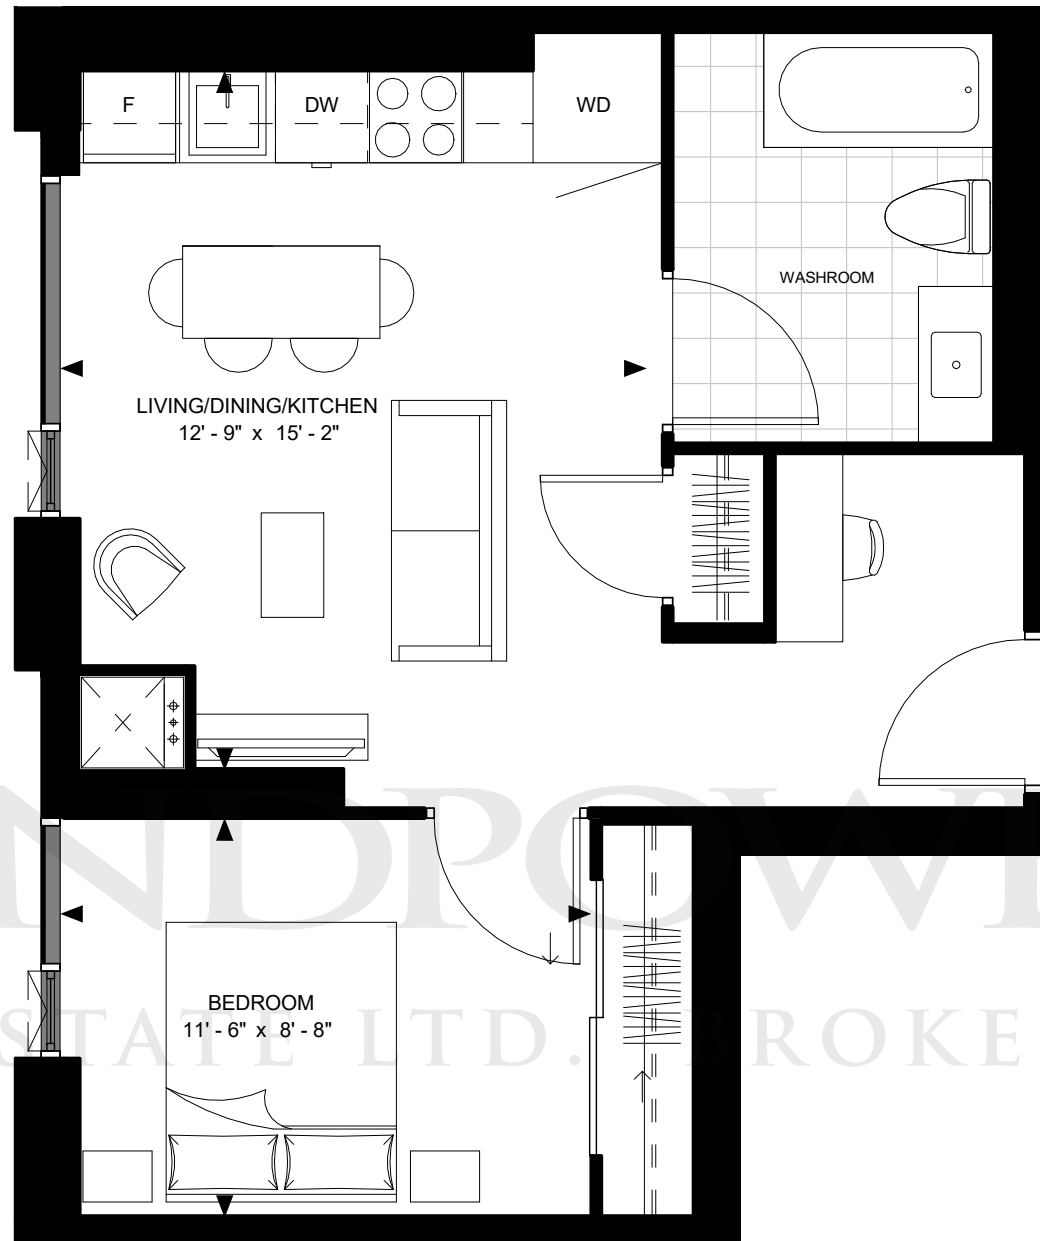



FLOOR 6-12

SUITE 1-J  
SUITE AREA: 543 SF



Disclaimer : Materials, specifications & floor plans are subject to change without notice. All renderings are artist's conceptions. All floor plans have approximate dimensions. Actual usable floor space may vary from the stated floor area. E.&O.E.

NOT TO SCALE

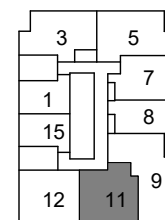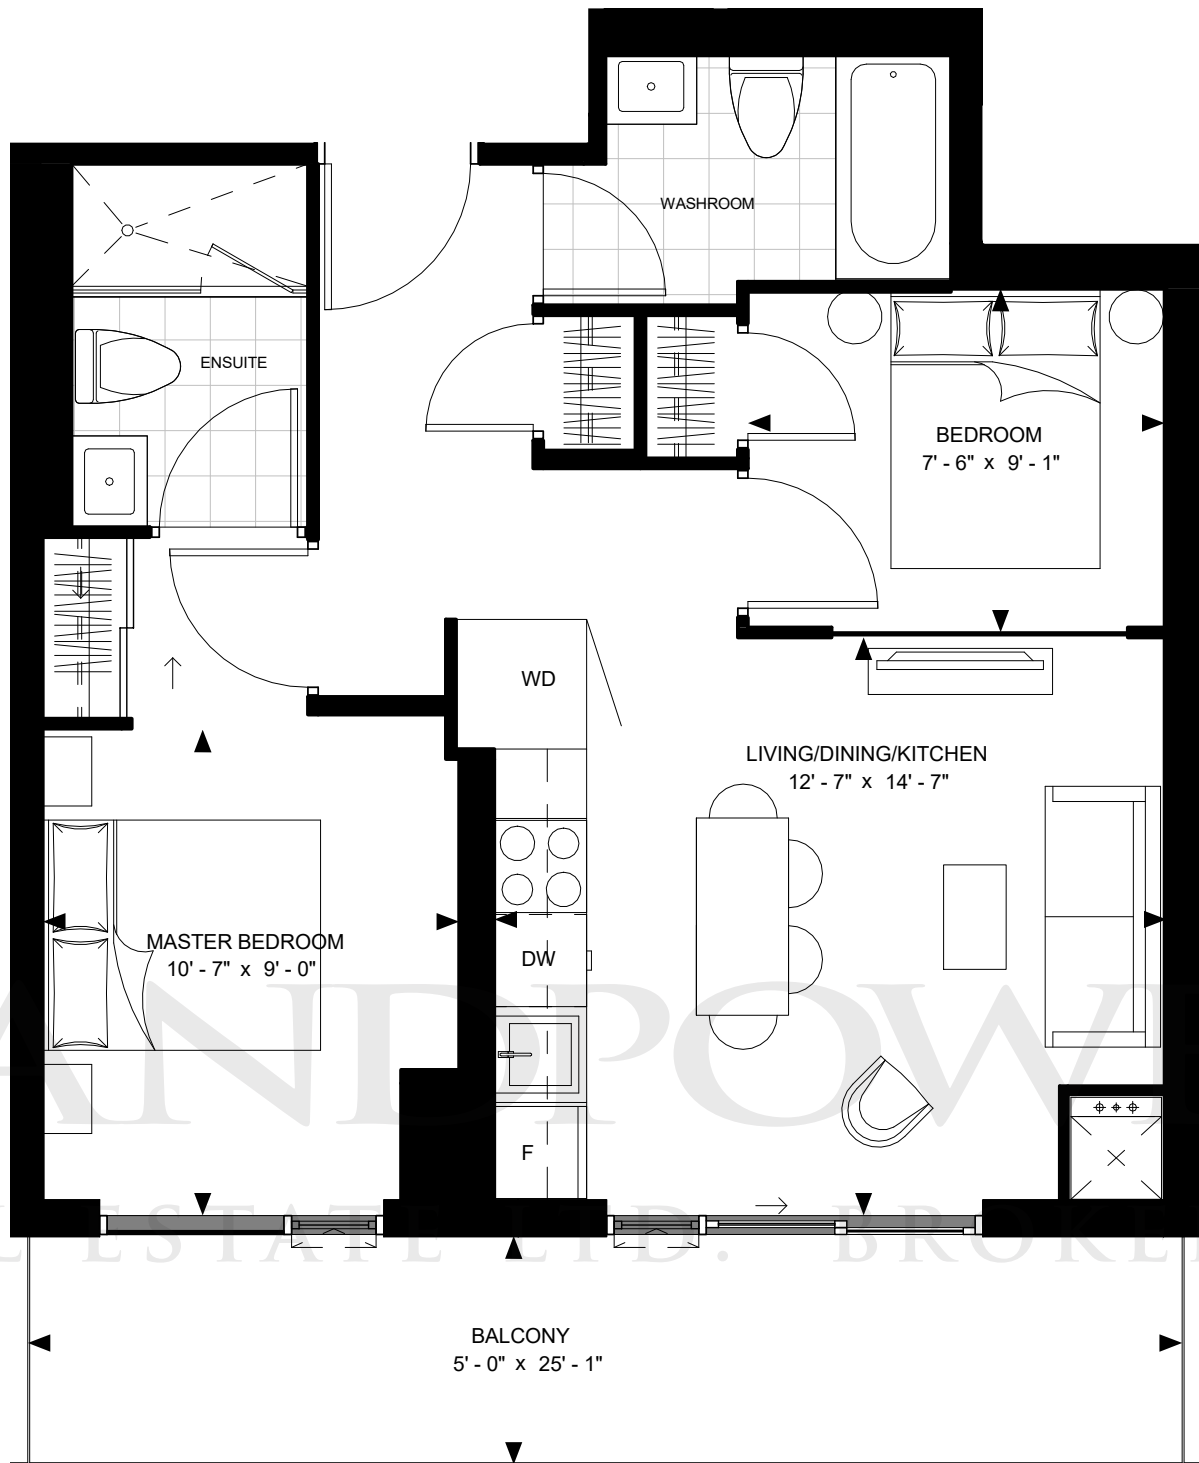

FLOOR 17-46

SUITE 2-A  
SUITE AREA: 615 SF




Disclaimer : Materials, specifications & floor plans are subject to change without notice. All renderings are artist's conceptions. All floor plans have approximate dimensions. Actual usable floor space may vary from the stated floor area. E.&O.E.


NOT TO SCALE



LANDFLOWER  
REAL ESTATE LTD. BROKERAGE

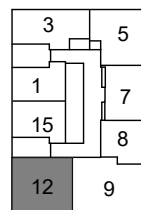

FLOOR 16

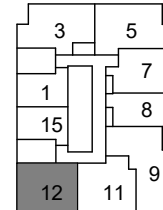


FLOOR 17-46


SUITE 2-B  
SUITE AREA: 632 SF



Disclaimer : Materials, specifications & floor plans are subject to change without notice. All renderings are artist's conceptions.  
All floor plans have approximate dimensions. Actual usable floor space may vary from the stated floor area. E.&O.E.

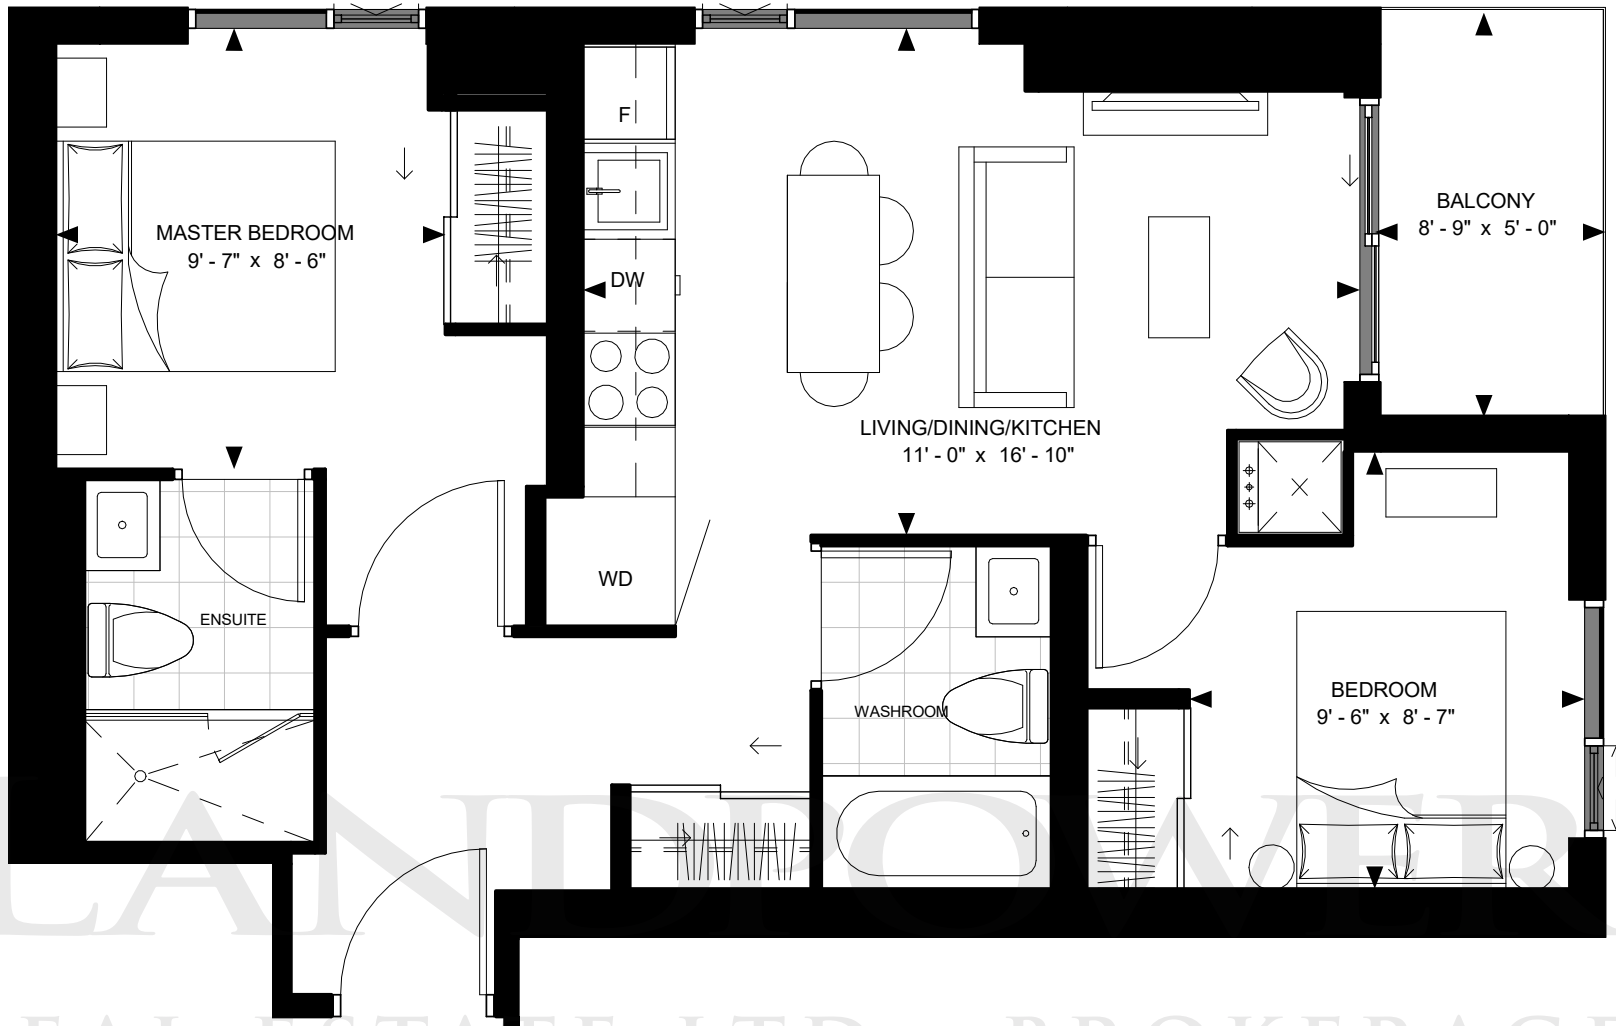

LANTRON  
REAL ESTATE LTD. BROKERAGE

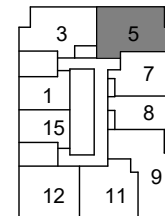



FLOOR 17-46

SUITE 2-C  
SUITE AREA: 633 SF



Disclaimer : Materials, specifications & floor plans are subject to change without notice. All renderings are artist's conceptions. All floor plans have approximate dimensions. Actual usable floor space may vary from the stated floor area. E.&O.E.

NOT TO SCALE

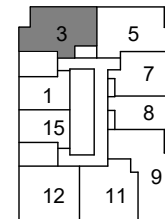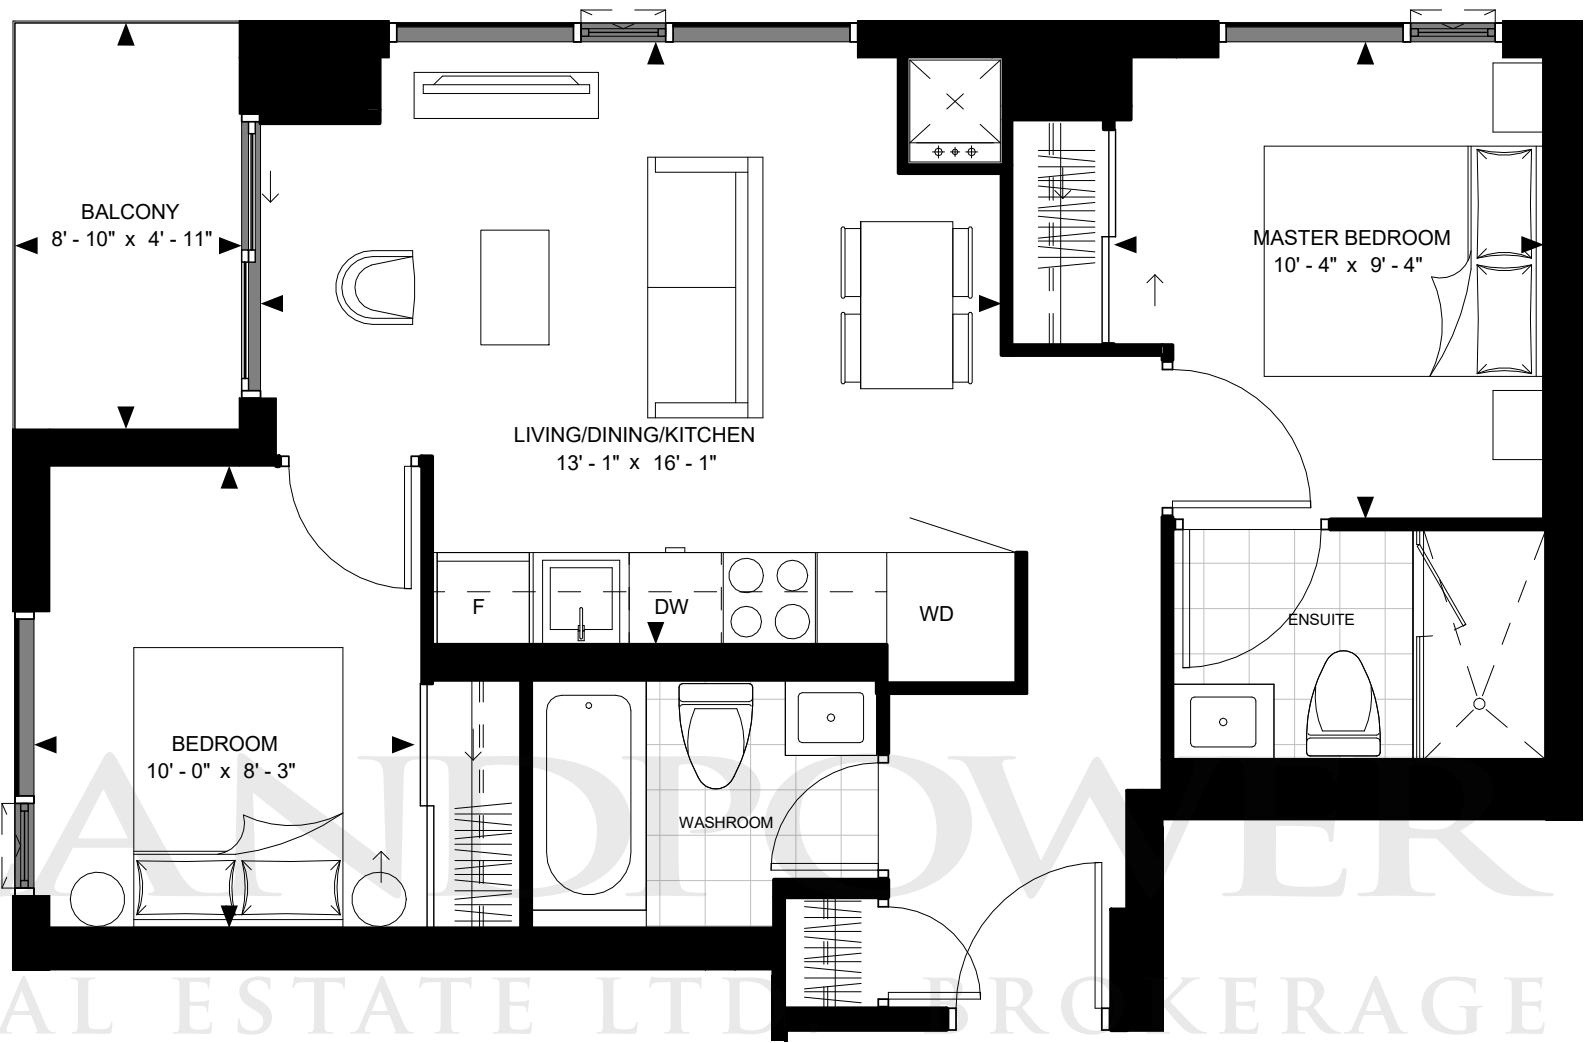


FLOOR 17-46

SUITE 2-D  
SUITE AREA: 635 SF




Disclaimer : Materials, specifications & floor plans are subject to change without notice. All renderings are artist's conceptions. All floor plans have approximate dimensions. Actual usable floor space may vary from the stated floor area. E.&O.E.

NOT TO SCALE

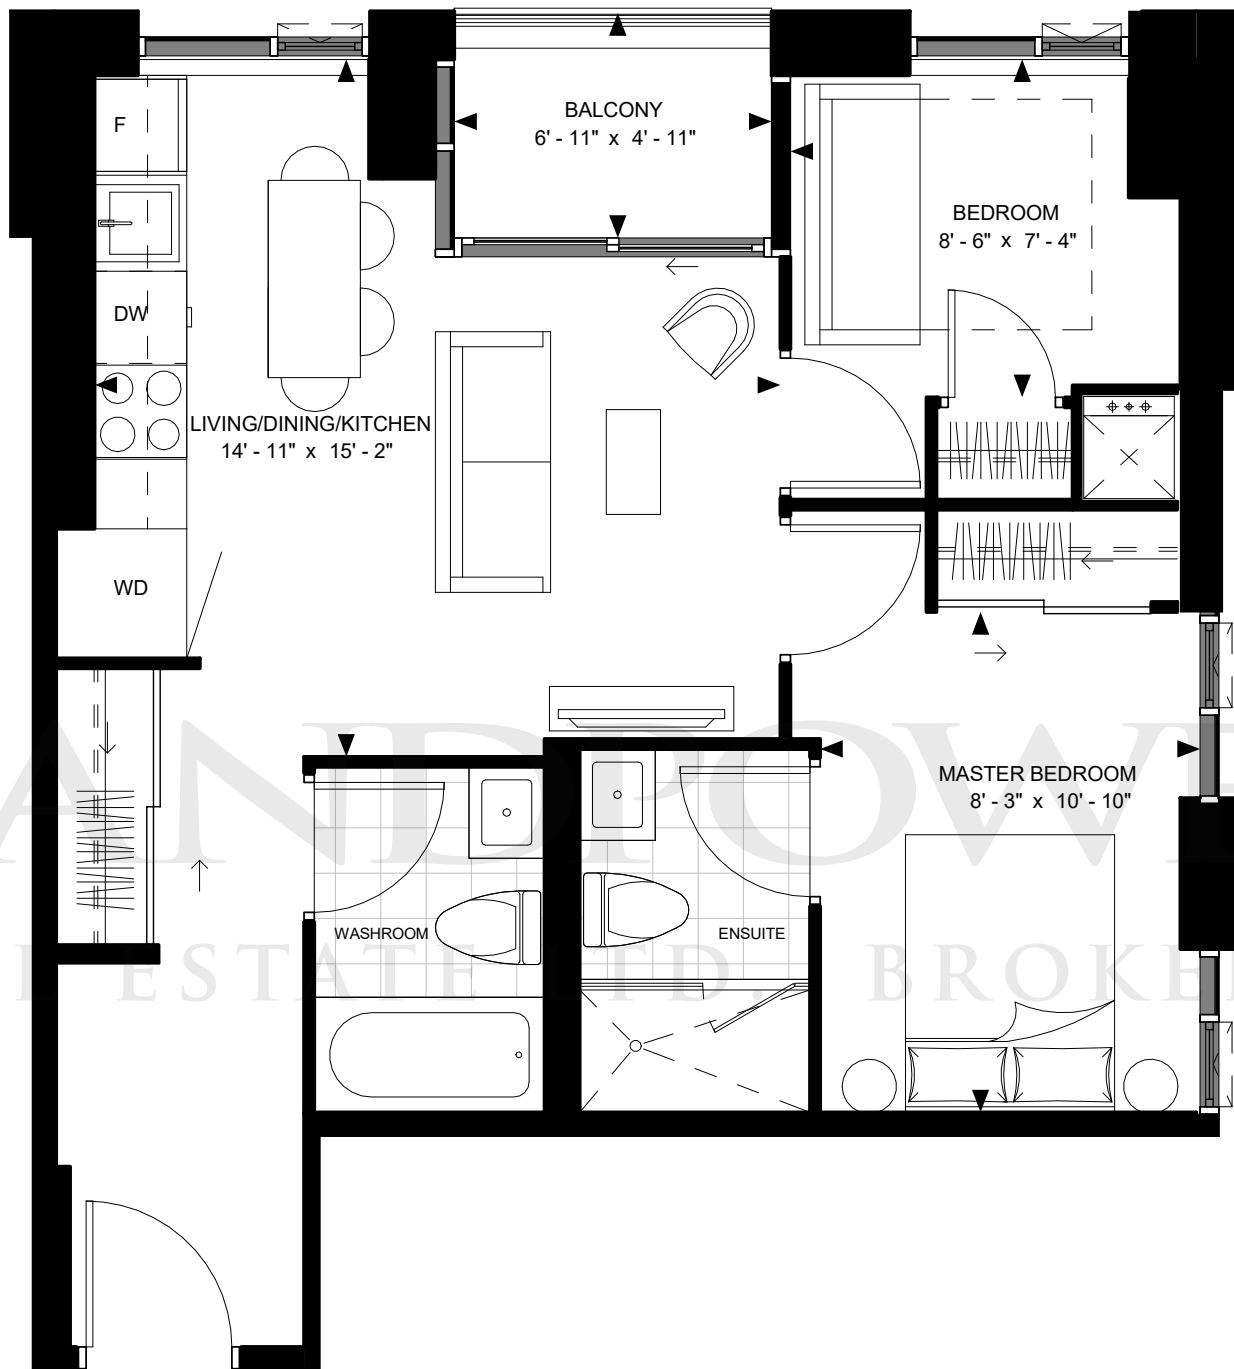

LANE PROWLER  
REAL ESTATE LTD. BROKERAGE

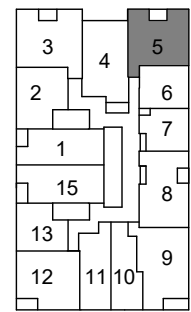

FLOOR 6-12

SUITE 2-E  
SUITE AREA: 643 SF




Disclaimer : Materials, specifications & floor plans are subject to change without notice. All renderings are artist's conceptions. All floor plans have approximate dimensions. Actual usable floor space may vary from the stated floor area. E.&O.E.

NOT TO SCALE





LANDPOWER REAL ESTATE LTD. BROKERAGE

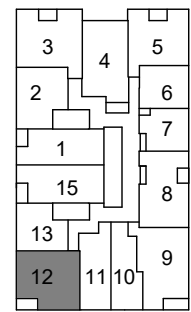


FLOOR 6-12

SUITE 2-F  
SUITE AREA: 658 SF




Disclaimer : Materials, specifications & floor plans are subject to change without notice. All renderings are artist's conceptions. All floor plans have approximate dimensions. Actual usable floor space may vary from the stated floor area. E.&O.E.

NOT TO SCALE

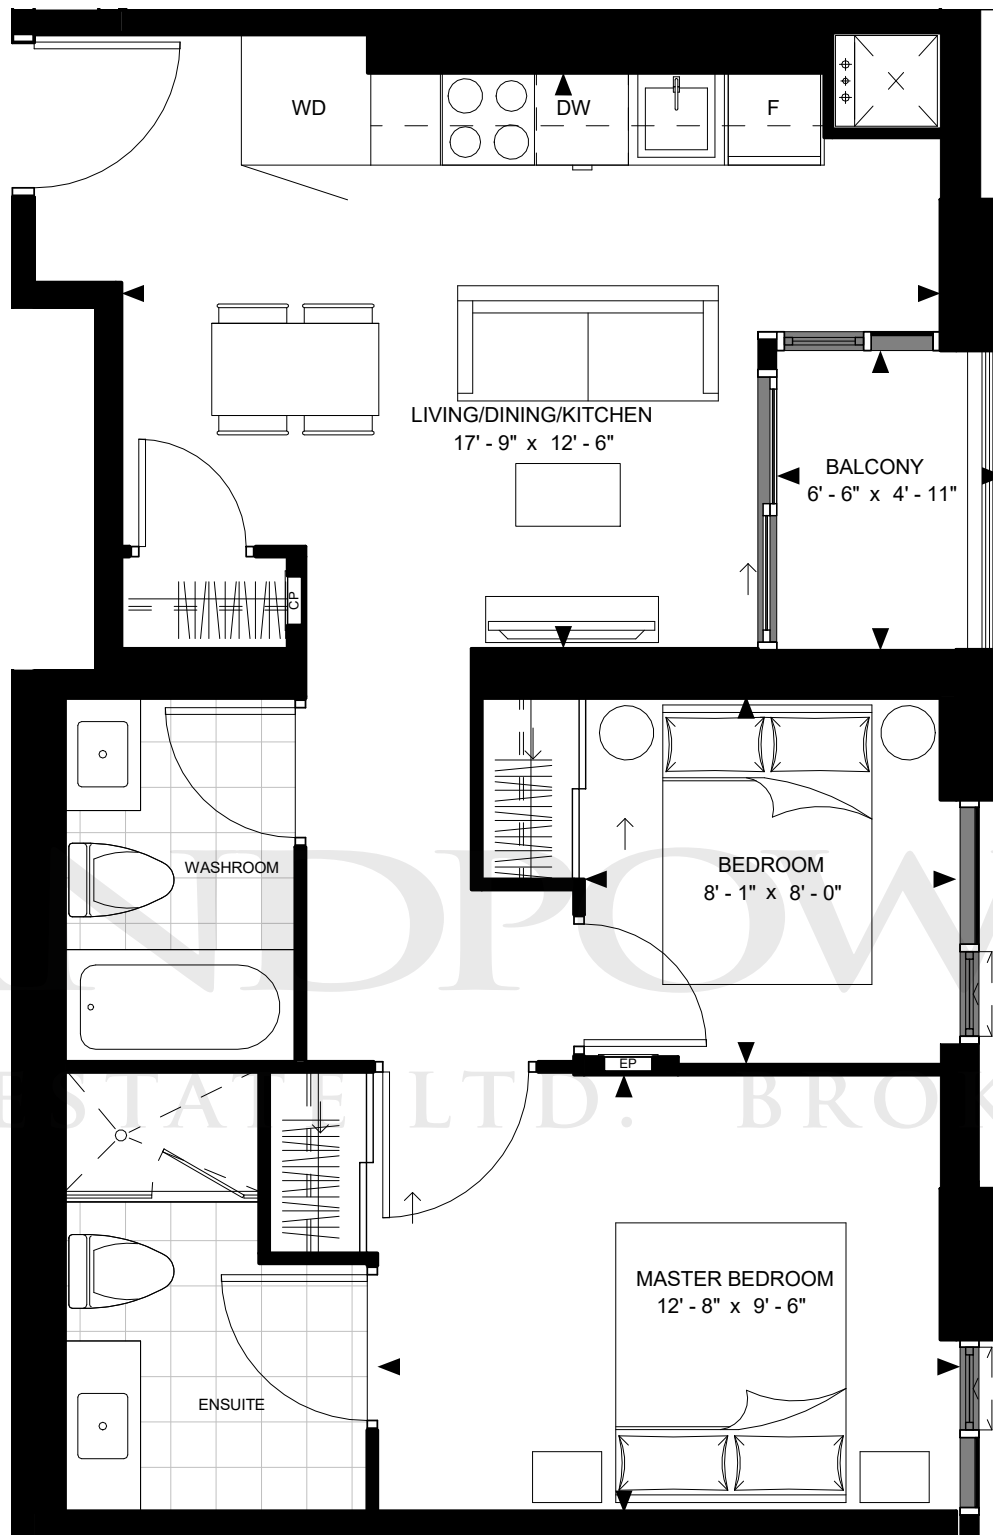

LANDPOWER  
REAL ESTATE LTD. BROKERAGE

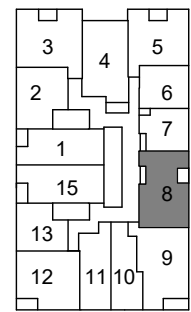


FLOOR 6-12

SUITE 2-G  
SUITE AREA: 665 SF




Disclaimer : Materials, specifications & floor plans are subject to change without notice. All renderings are artist's conceptions.  
All floor plans have approximate dimensions. Actual usable floor space may vary from the stated floor area. E.&O.E.

NOT TO SCALE

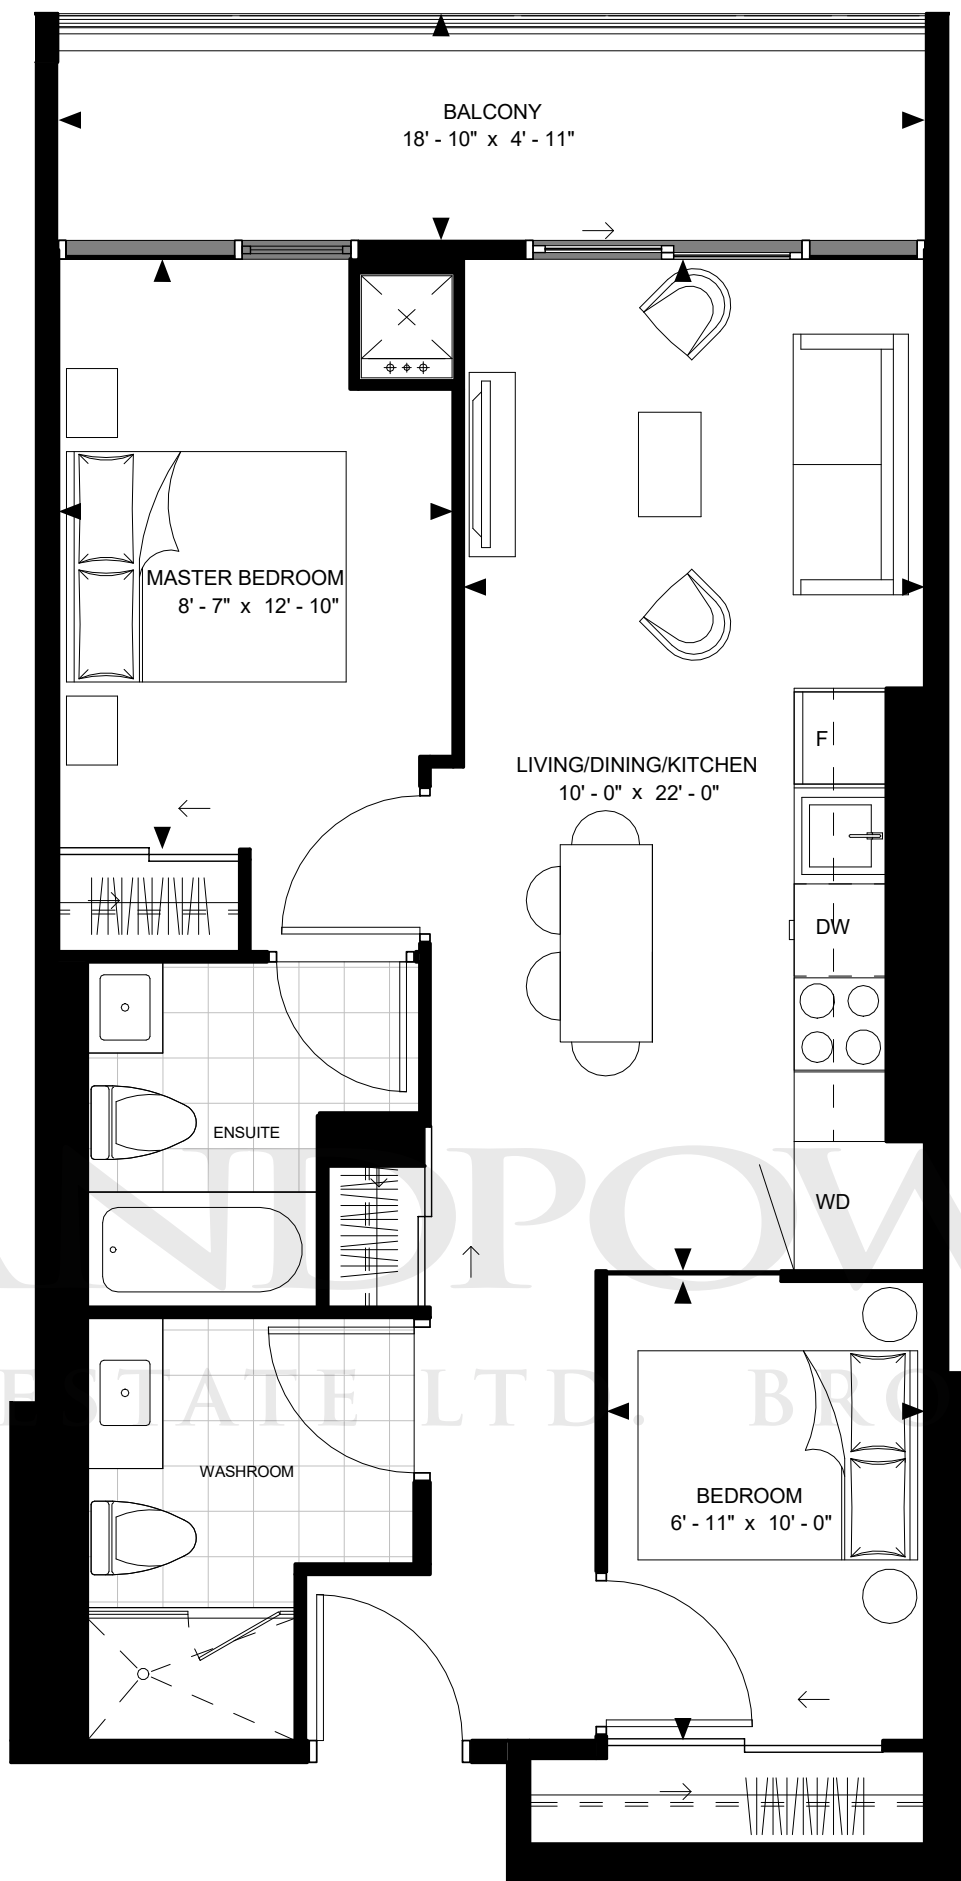

LANDPOWVER  
REAL ESTATE LTD. BROKERAGE

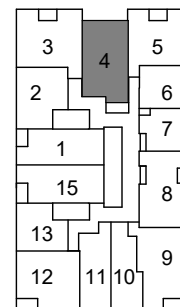


FLOOR 6-12

SUITE 2-J  
SUITE AREA: 691 SF




Disclaimer : Materials, specifications & floor plans are subject to change without notice. All renderings are artist's conceptions.  
All floor plans have approximate dimensions. Actual usable floor space may vary from the stated floor area. E.&O.E.

NOT TO SCALE

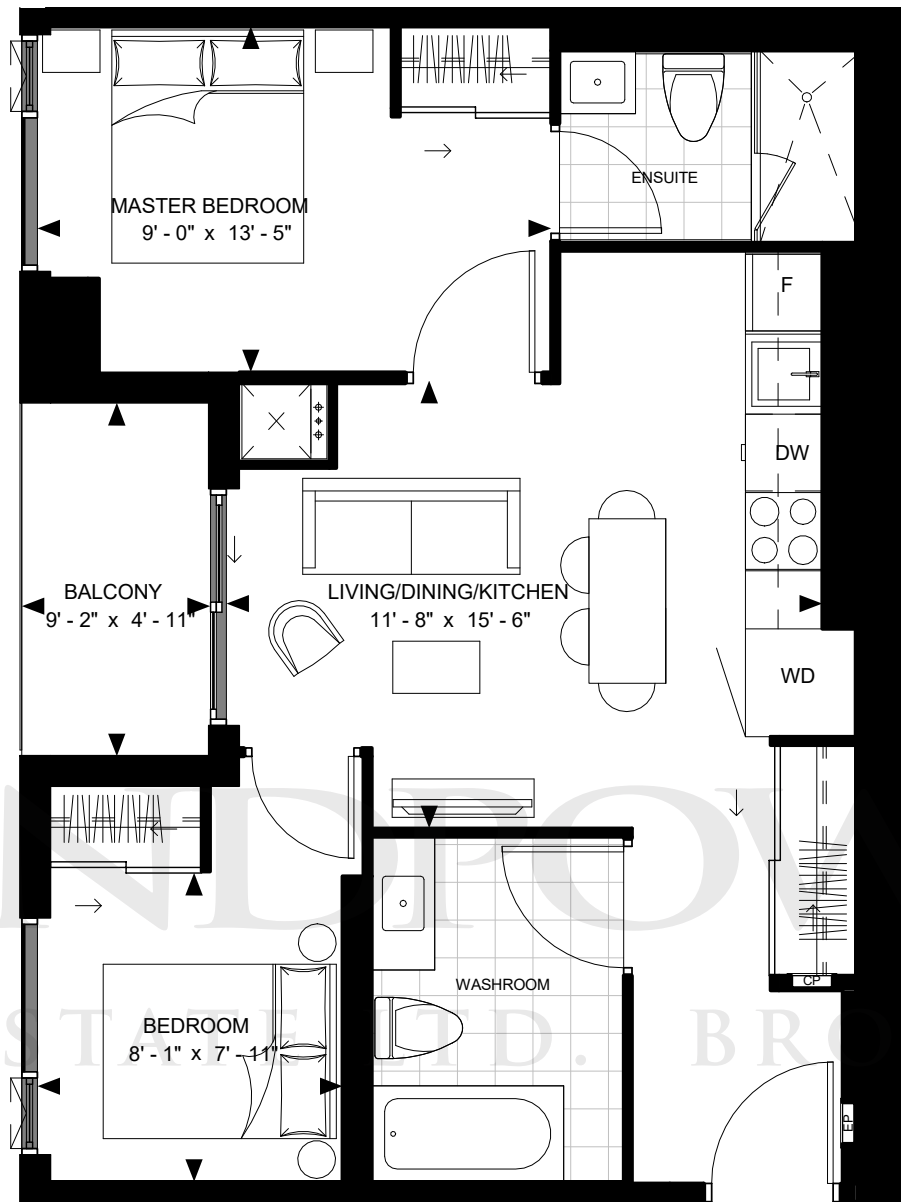

LANDFLOWER  
REAL ESTATE LTD. BROKERAGE

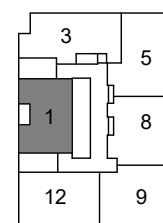

FLOOR 47 - PH

SUITE 2-K  
SUITE AREA: 695




Disclaimer : Materials, specifications & floor plans are subject to change without notice. All renderings are artist's conceptions. All floor plans have approximate dimensions. Actual usable floor space may vary from the stated floor area. E.&O.E.

NOT TO SCALE



LANDFLOWER  
 REAL ESTATE LTD. BROKERAGE

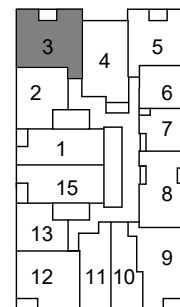

FLOOR 6-12

SUITE 2-L  
SUITE AREA: 714 SF




Disclaimer : Materials, specifications & floor plans are subject to change without notice. All renderings are artist's conceptions.  
 All floor plans have approximate dimensions. Actual usable floor space may vary from the stated floor area. E.&O.E.

NOT TO SCALE



LANDPOWER  
 REAL ESTATE LTD. BROKERAGE

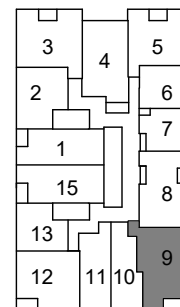

FLOOR 6-12

SUITE 2-N  
SUITE AREA: 743 SF




Disclaimer : Materials, specifications & floor plans are subject to change without notice. All renderings are artist's conceptions.  
 All floor plans have approximate dimensions. Actual usable floor space may vary from the stated floor area. E.&O.E.

NOT TO SCALE





LANDFLOWER  
 REAL ESTATE LTD. BROKERAGE

SUITE 3-A  
 SUITE AREA: 795 SF

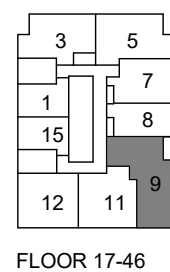

Disclaimer : Materials, specifications & floor plans are subject to change without notice. All renderings are artist's conceptions. All floor plans have approximate dimensions. Actual usable floor space may vary from the stated floor area. E.&O.E.

NOT TO SCALE

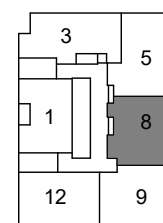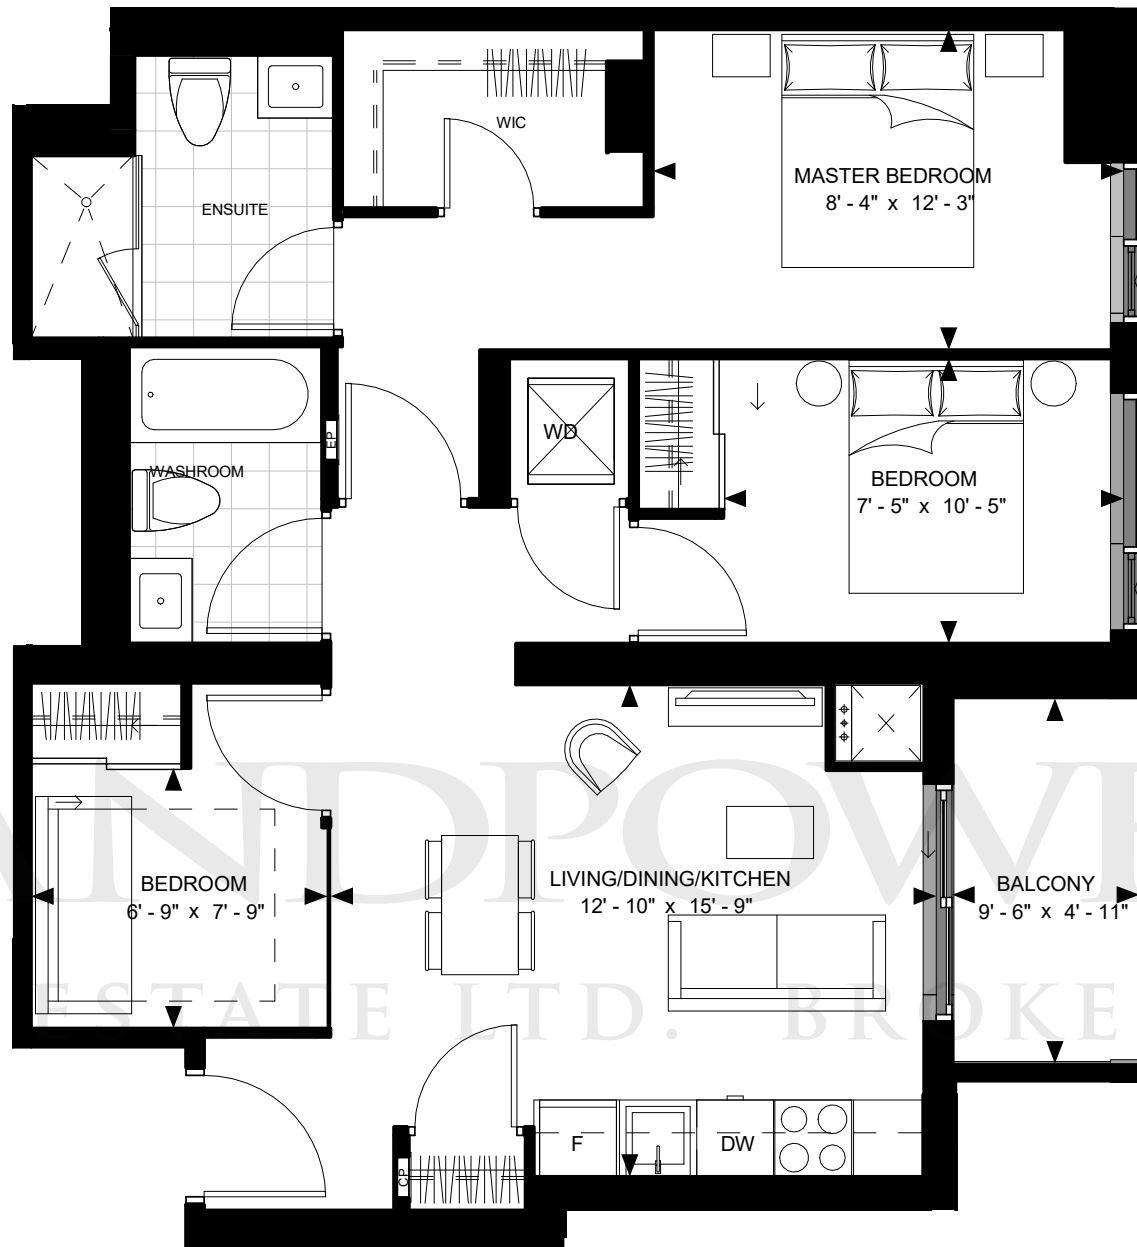

FLOOR 47 - PH


SUITE 3-B  
SUITE AREA: 816 SF




Disclaimer : Materials, specifications & floor plans are subject to change without notice. All renderings are artist's conceptions. All floor plans have approximate dimensions. Actual usable floor space may vary from the stated floor area. E.&O.E.

NOT TO SCALE



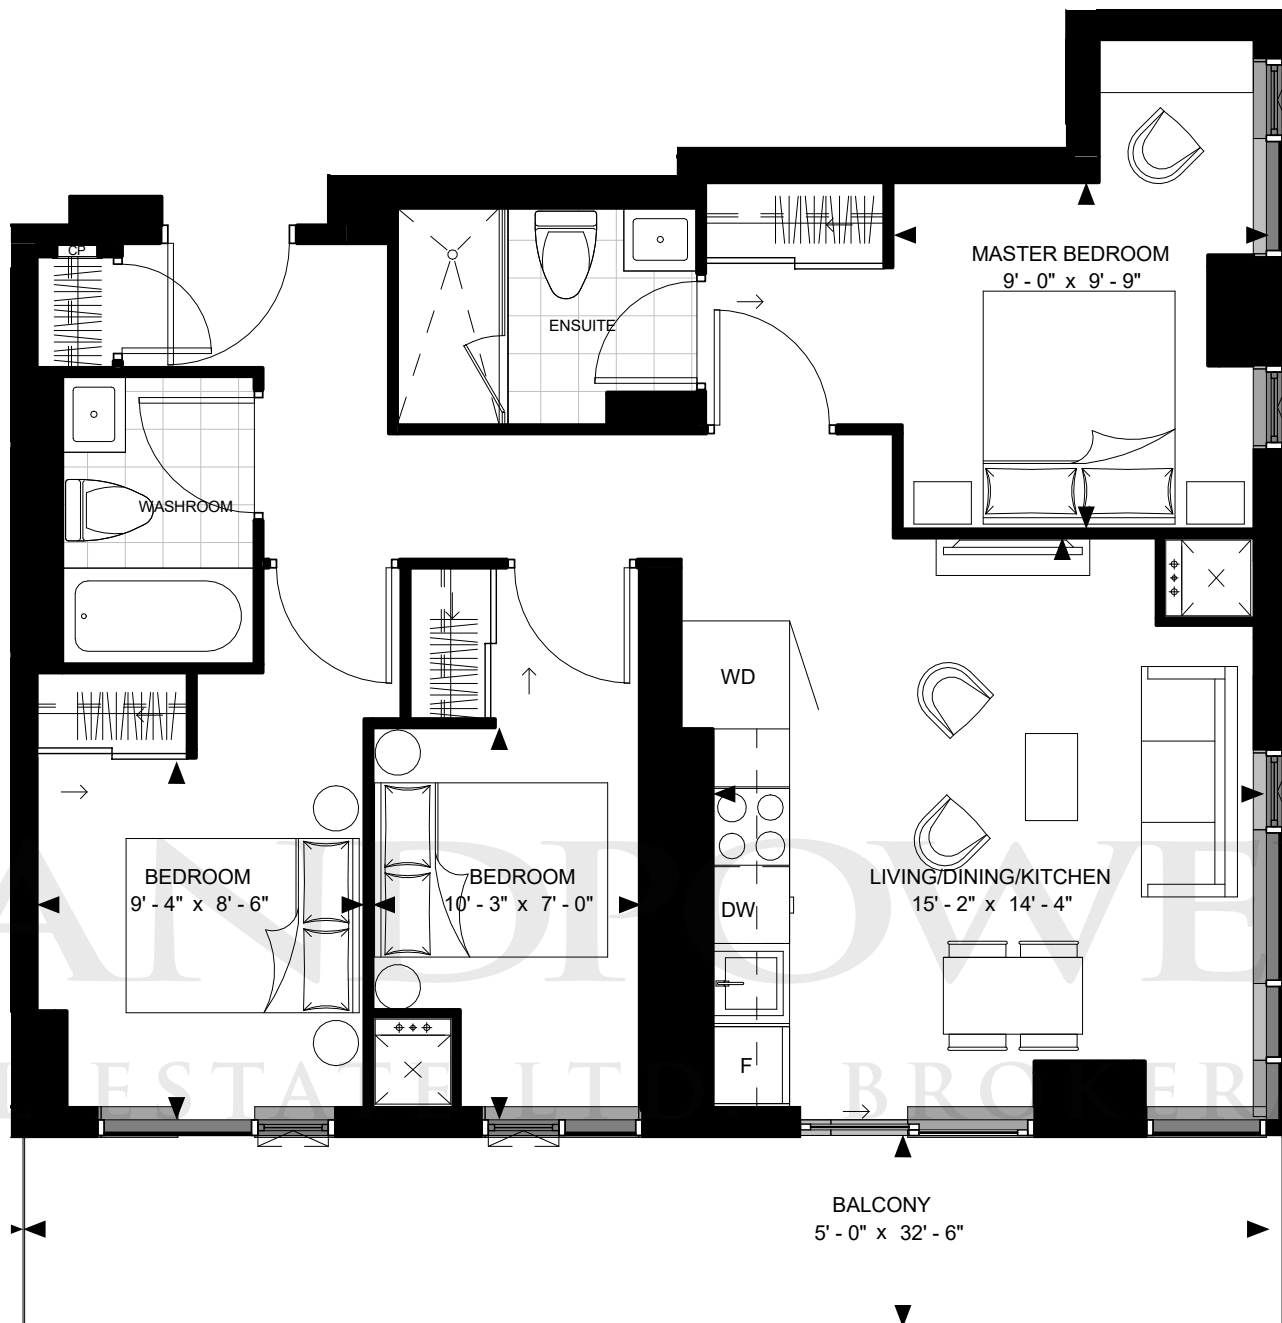

LANE DOWNER  
REAL ESTATE LTD. BROKERAGE

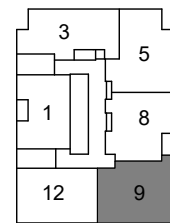



FLOOR 47 - PH

SUITE 3-C  
SUITE AREA: 837 SF



Disclaimer : Materials, specifications & floor plans are subject to change without notice. All renderings are artist's conceptions.  
All floor plans have approximate dimensions. Actual usable floor space may vary from the stated floor area. E.&O.E.

NOT TO SCALE

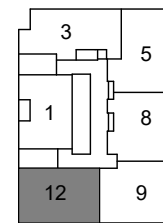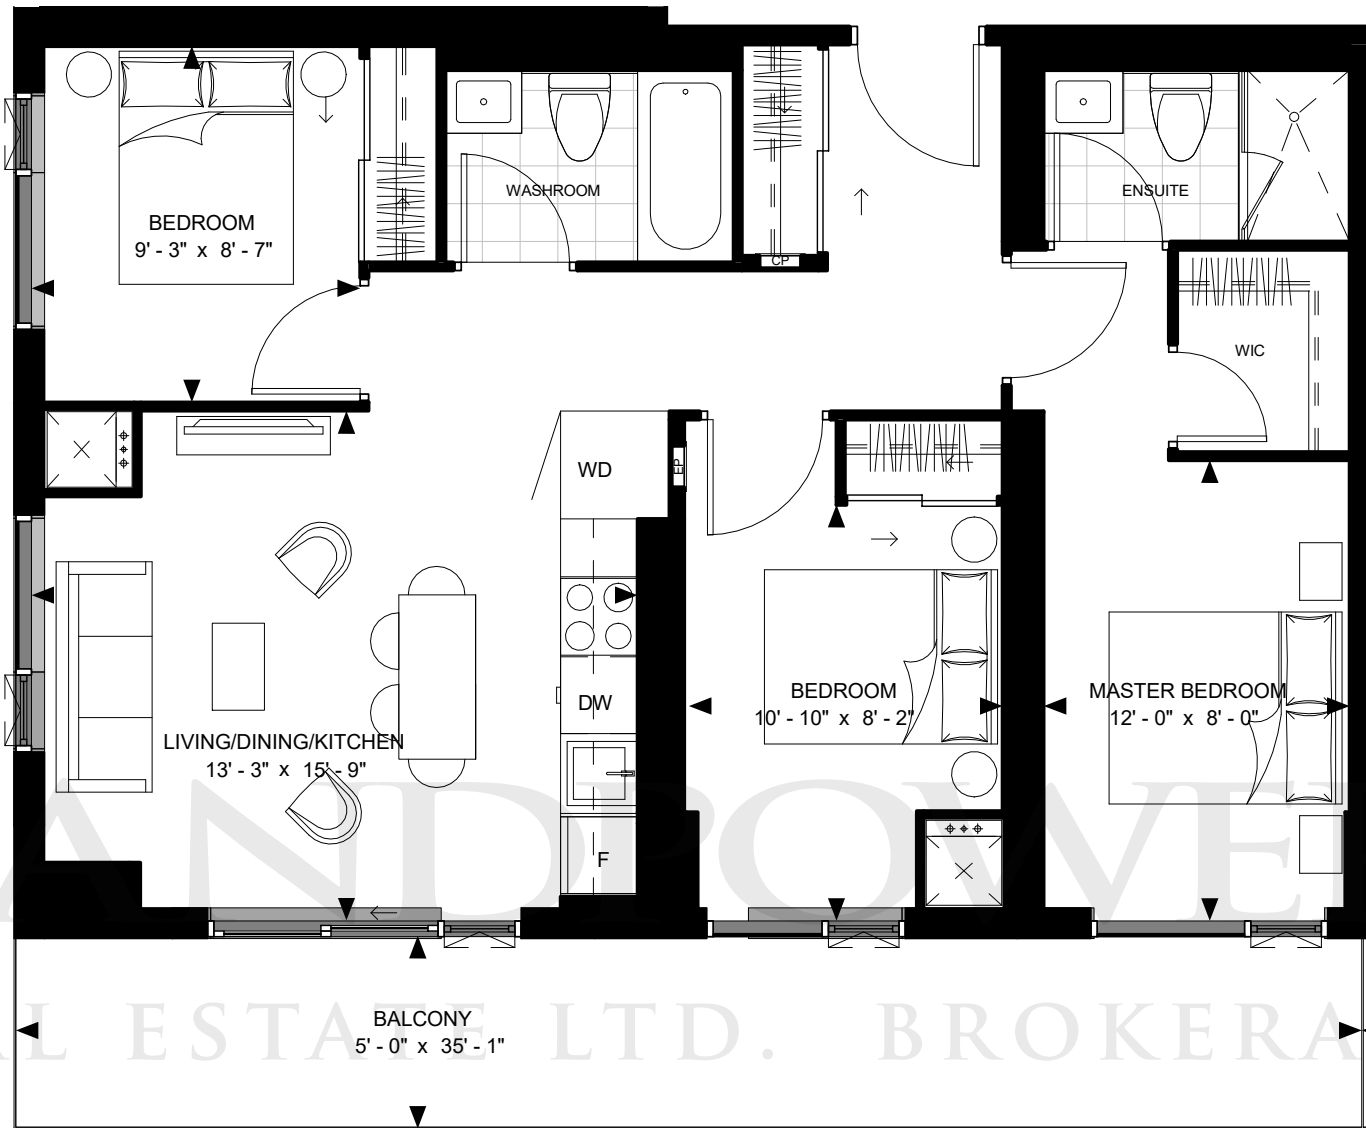

FLOOR 47 - PH

SUITE 3-D  
SUITE AREA: 842 SF




Disclaimer : Materials, specifications & floor plans are subject to change without notice. All renderings are artist's conceptions. All floor plans have approximate dimensions. Actual usable floor space may vary from the stated floor area. E.&O.E.

NOT TO SCALE



LANDFLOWER  
 REAL ESTATE LTD. BROKERAGE

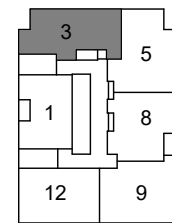


FLOOR 47 - PH

SUITE 3-E  
SUITE AREA: 857 SF




Disclaimer : Materials, specifications & floor plans are subject to change without notice. All renderings are artist's conceptions. All floor plans have approximate dimensions. Actual usable floor space may vary from the stated floor area. E.&O.E.

NOT TO SCALE

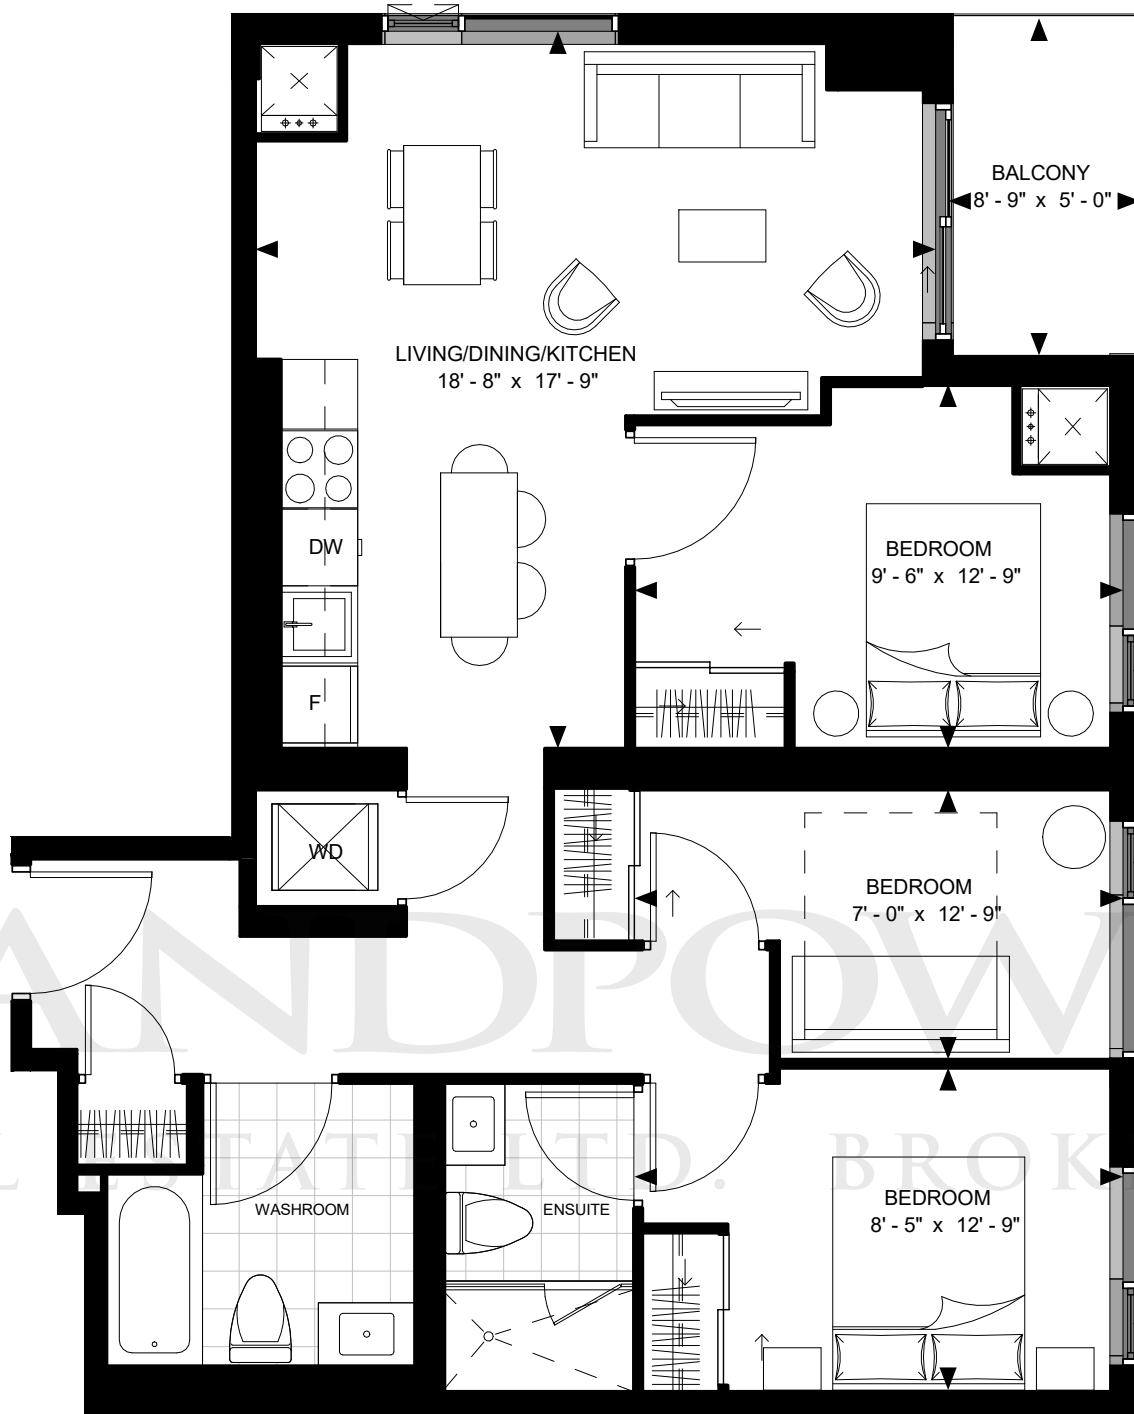

LANDPOWER  
REAL ESTATE LTD. BROKERAGE

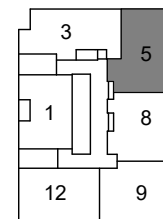

FLOOR 47 - PH

SUITE 3-F  
SUITE AREA: 878 SF



Disclaimer : Materials, specifications & floor plans are subject to change without notice. All renderings are artist's conceptions. All floor plans have approximate dimensions. Actual usable floor space may vary from the stated floor area. E.&O.E.

NOT TO SCALE